




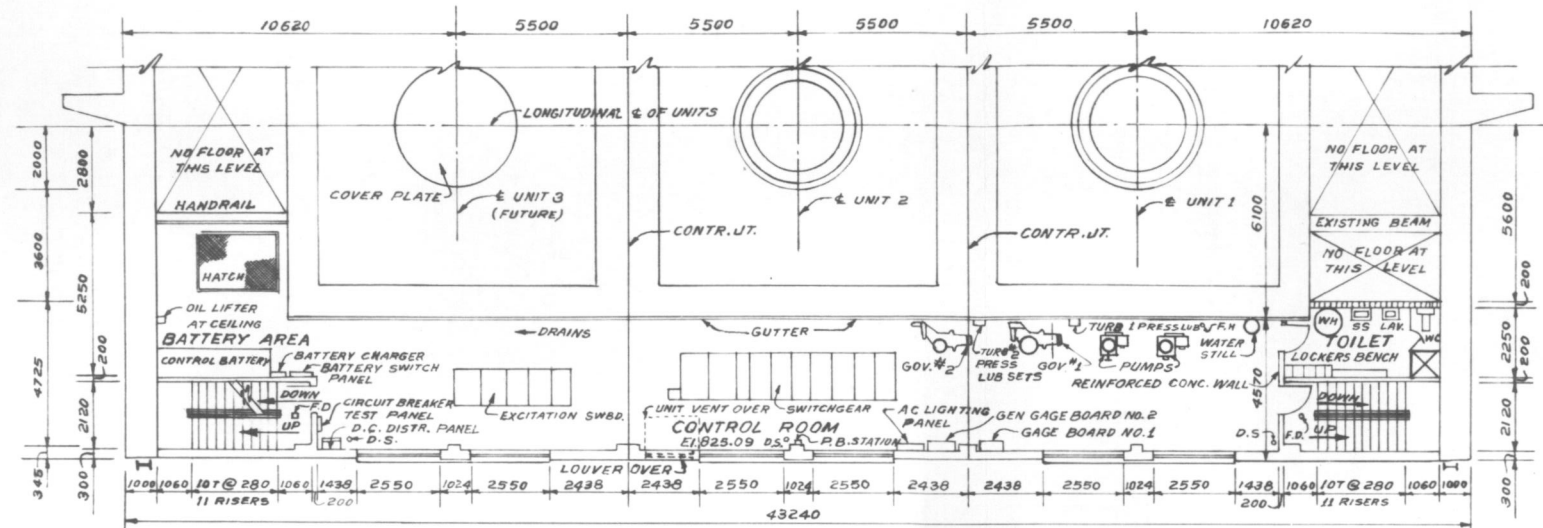

PLAN EL. 825.09

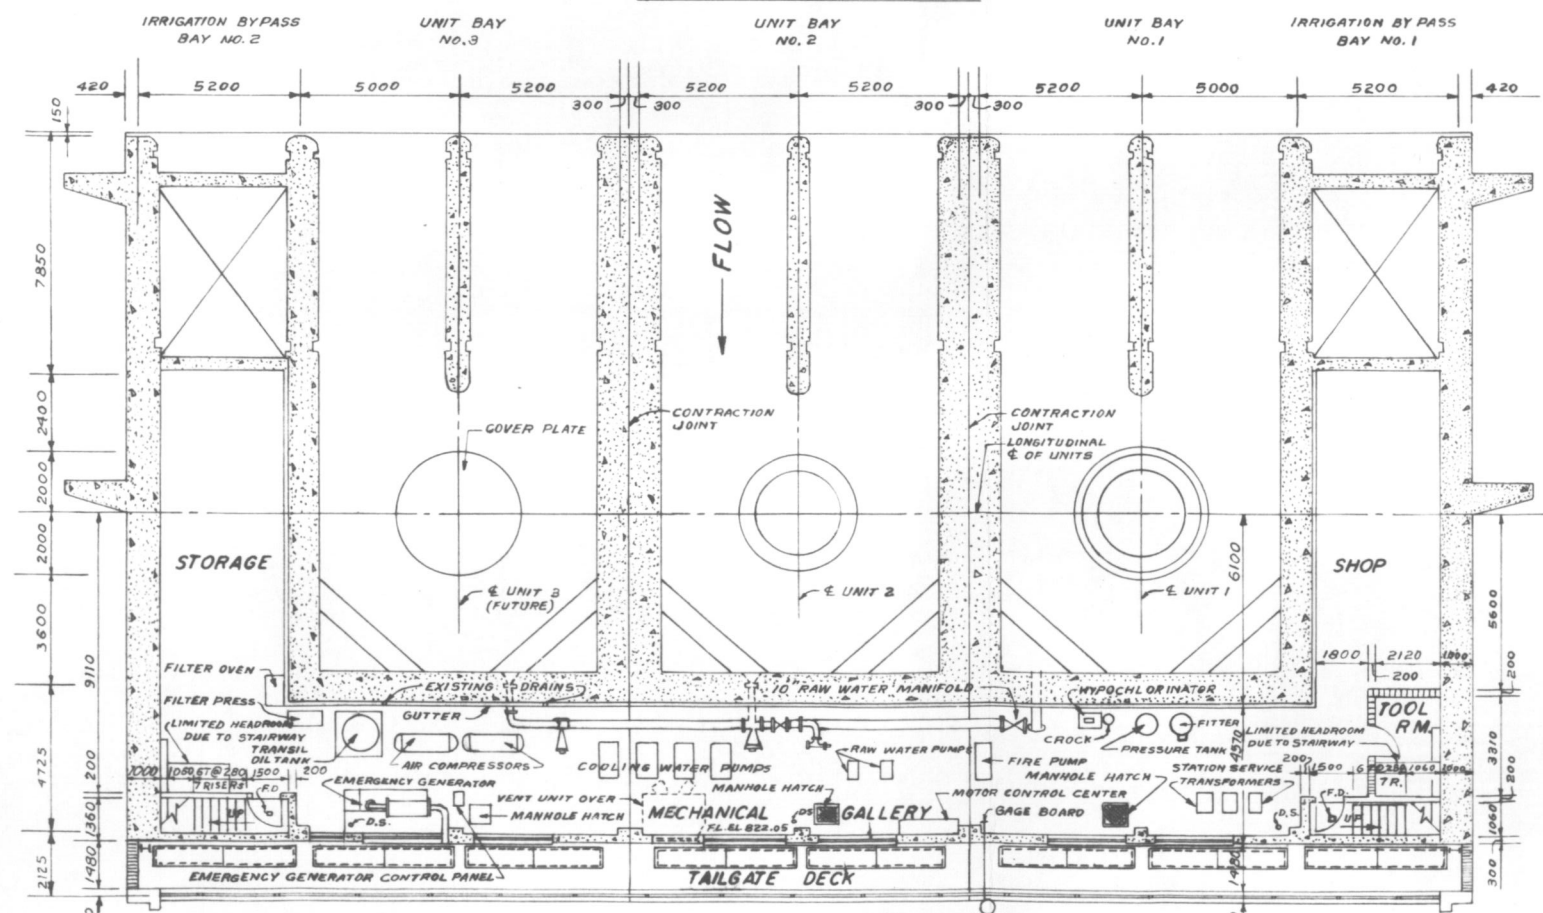

PLAN EL. 822.05

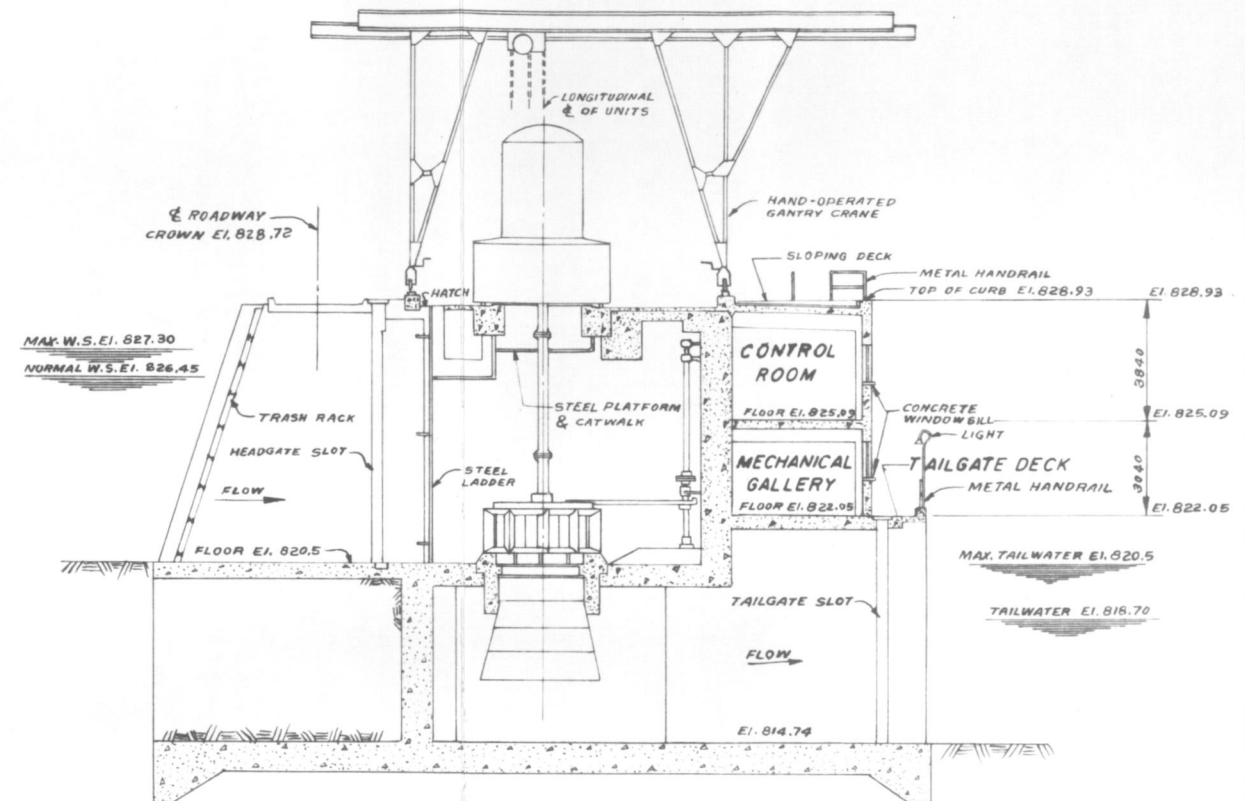

TYPICAL SECTION
THROUGH & OF UNIT

NOTES:
All elevations are in meters.
All dimensions are in millimeters.
This drawing copied in part by permission of
International Engineering Company Inc.

SCALE 0 2 4 METERS

OREGON STATE UNIVERSITY	
GIRISHK POWER DEVELOPMENT PROJECT	
PLANS AND SECTIONS	
Sheet 1 of 2	
RICHARD J. FISHER	
CIVIL ENGINEER DEGREE	
APPLICATION	APRIL 1962